


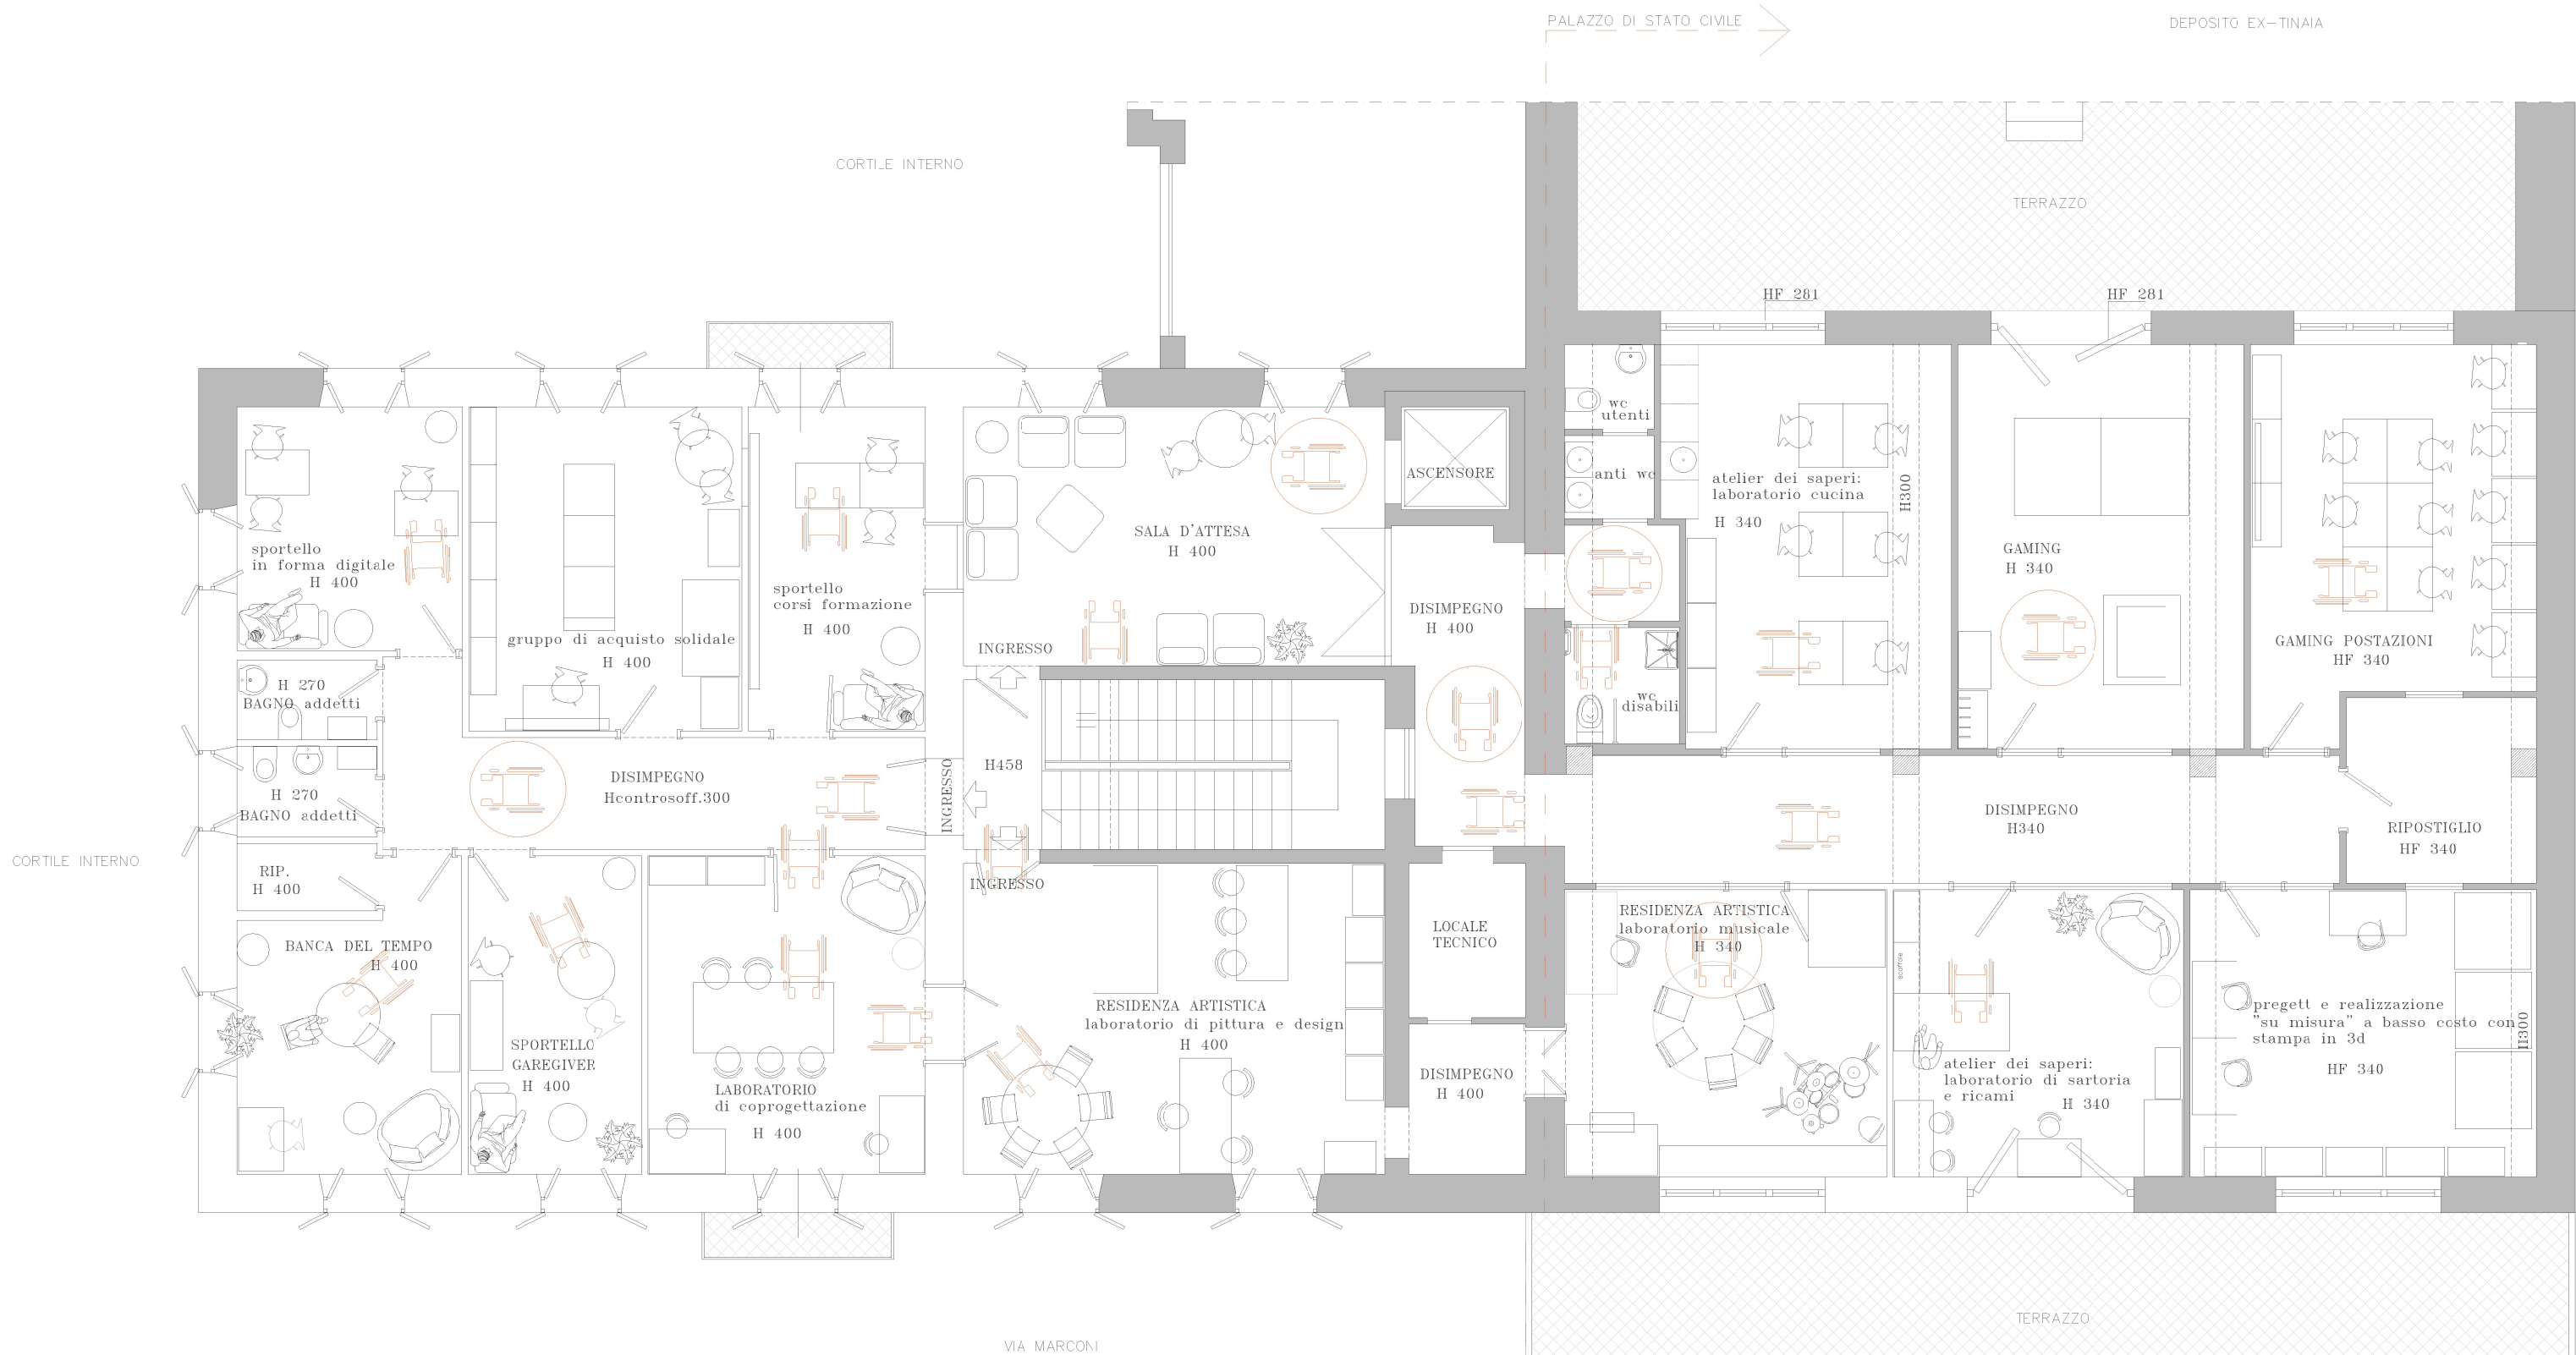

Scala 1:100

